



NORTH WING

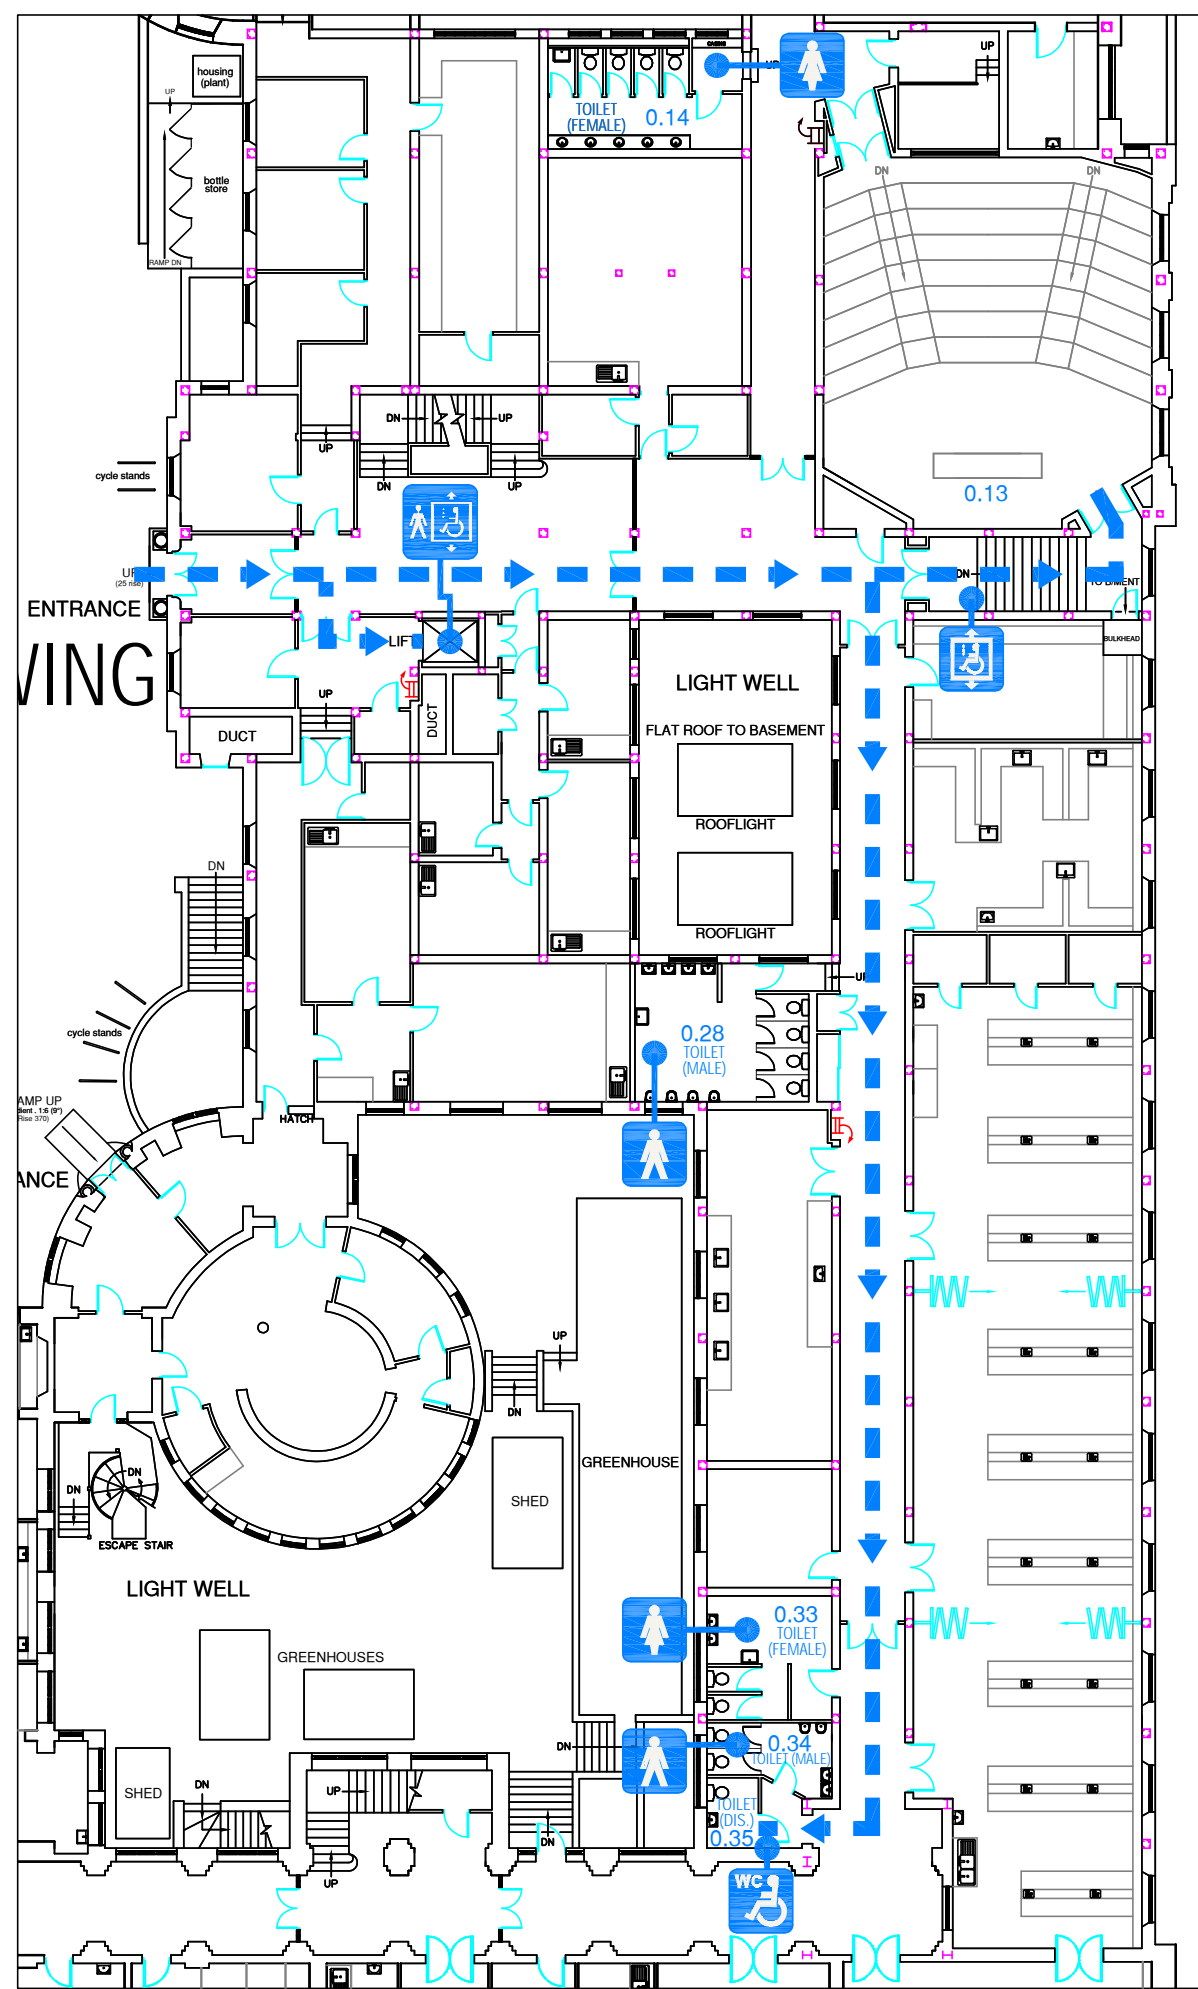

SOUTH WING

ACCESSIBILITY LEGEND	
	INDUCTION LOOP SYSTEM
	ACCESSIBLE UNISEX TOILET
	MALE TOILET
	FEMALE TOILET
	RAMP ACCESS
	ACCESSIBLE LIFT
	ACCESSIBLE LIFT (ASSISTANCE REQUIRED)
	ACCESSIBLE ROUTE

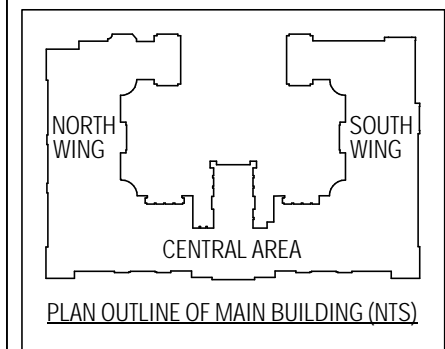

ACCESSIBILITY LAYOUT.  
 LAST UPDATED - 23/09/2008  
 DETAILS SUPPLIED BY - S. THOMAS  
 DRAWN BY - RLF

ESTATES DIVISION

TITLE  
 MAIN BUILDING.  
 PART GROUND FLOOR PLAN.

ACCESSIBILITY LAYOUT.

SCALE 1:250\A3 SHEET ORIGINAL LAYOUT DRAWN: GPI  
 LAST REVISED: RLF - 23/09/2008  
 DRAWN/DATE  
 REC. DWG. No. AK\AK01\FP\00

**RECORD DRAWING**