


PARK PLACE

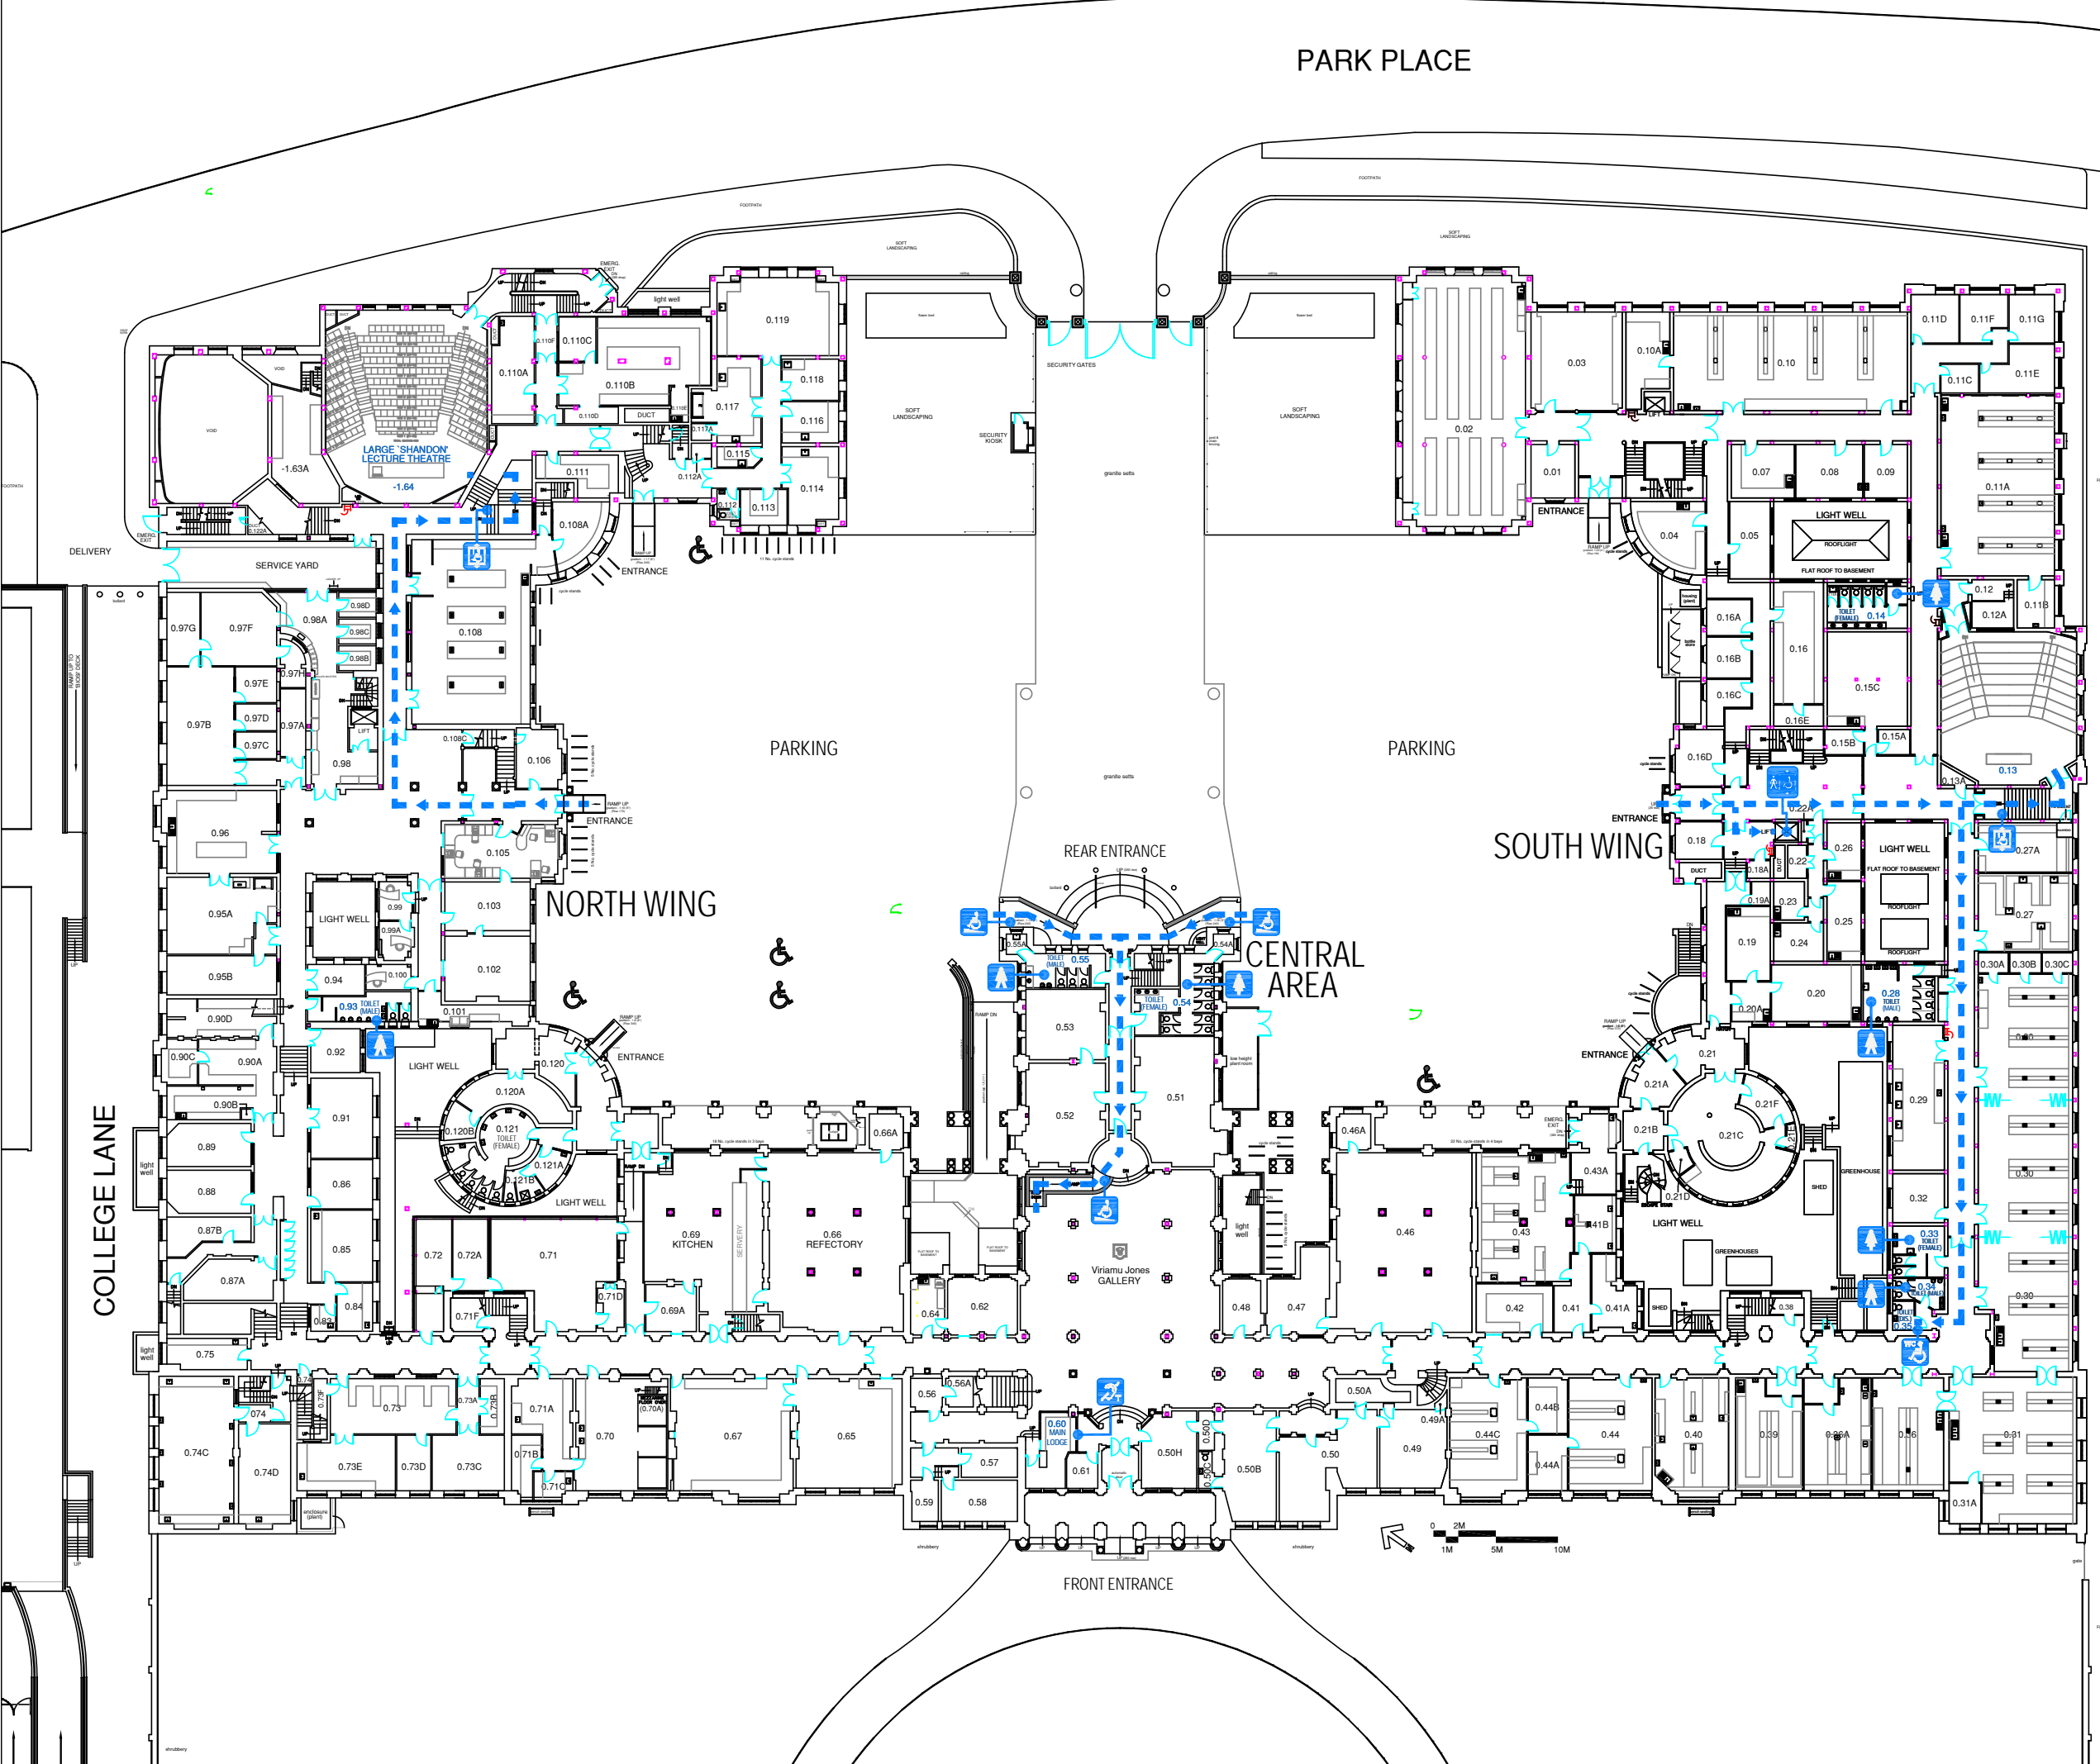

ACCESSIBILITY LEGEND	
	INDUCTION LOOP SYSTEM
	ACCESSIBLE UNISEX TOILET
	MALE TOILET
	FEMALE TOILET
	RAMP ACCESS
	ACCESSIBLE LIFT
	ACCESSIBLE LIFT (ASSISTANCE REQUIRED)
	ACCESSIBLE ROUTE

ACCESSIBILITY LAYOUT.
 LAST UPDATED - 23/09/2008
 DETAILS SUPPLIED BY - S. THOMAS
 DRAWN BY - RLF

ESTATES DIVISION

TITLE
 MAIN BUILDING.
 GROUND FLOOR PLAN.

ACCESSIBILITY LAYOUT.

SCALE 1:500\A3 SHEET	ORIGINAL LAYOUT DRAWN: GPI
LAST REVISED: DRAWN/DATE	RLF - 23/09/2008
REC. DWG. No.	AK\AK01\FP\00

RECORD DRAWING